

## K8 TEAM7 KITCHEN [top floor apartment]

Made in Austria

Door Finish 1	Solid Timber Walnut [solid beechwood internal]
Door Finish 2	Black glass fronts [walnut internal]
Benchtop	Barazza Steel 6mm [pre scratched] Integrated Sink
Splashback	Smoke glass
Frame & shelves	Powdercoated black steel

Cost of Kitchen \$ 15,284

Benchtops \$ 8,000

### APPLIANCES


Cooktop	Barazza Induction 300mm	\$ 2,000
Oven	Barazza	\$ 3,000
Integrated Fridge	Liebherr UIK1620-23	\$ 3,690
Sink	Integrated Steel	\$ -
Wall tap	Included	\$ -

Total Appliances \$ 8,690

TOTAL RETAIL PRICE \$ 31,974

**SALE PRICE** \_\_\_\_\_ **with 30% discount** \_\_\_\_\_ **\$ 22,381**



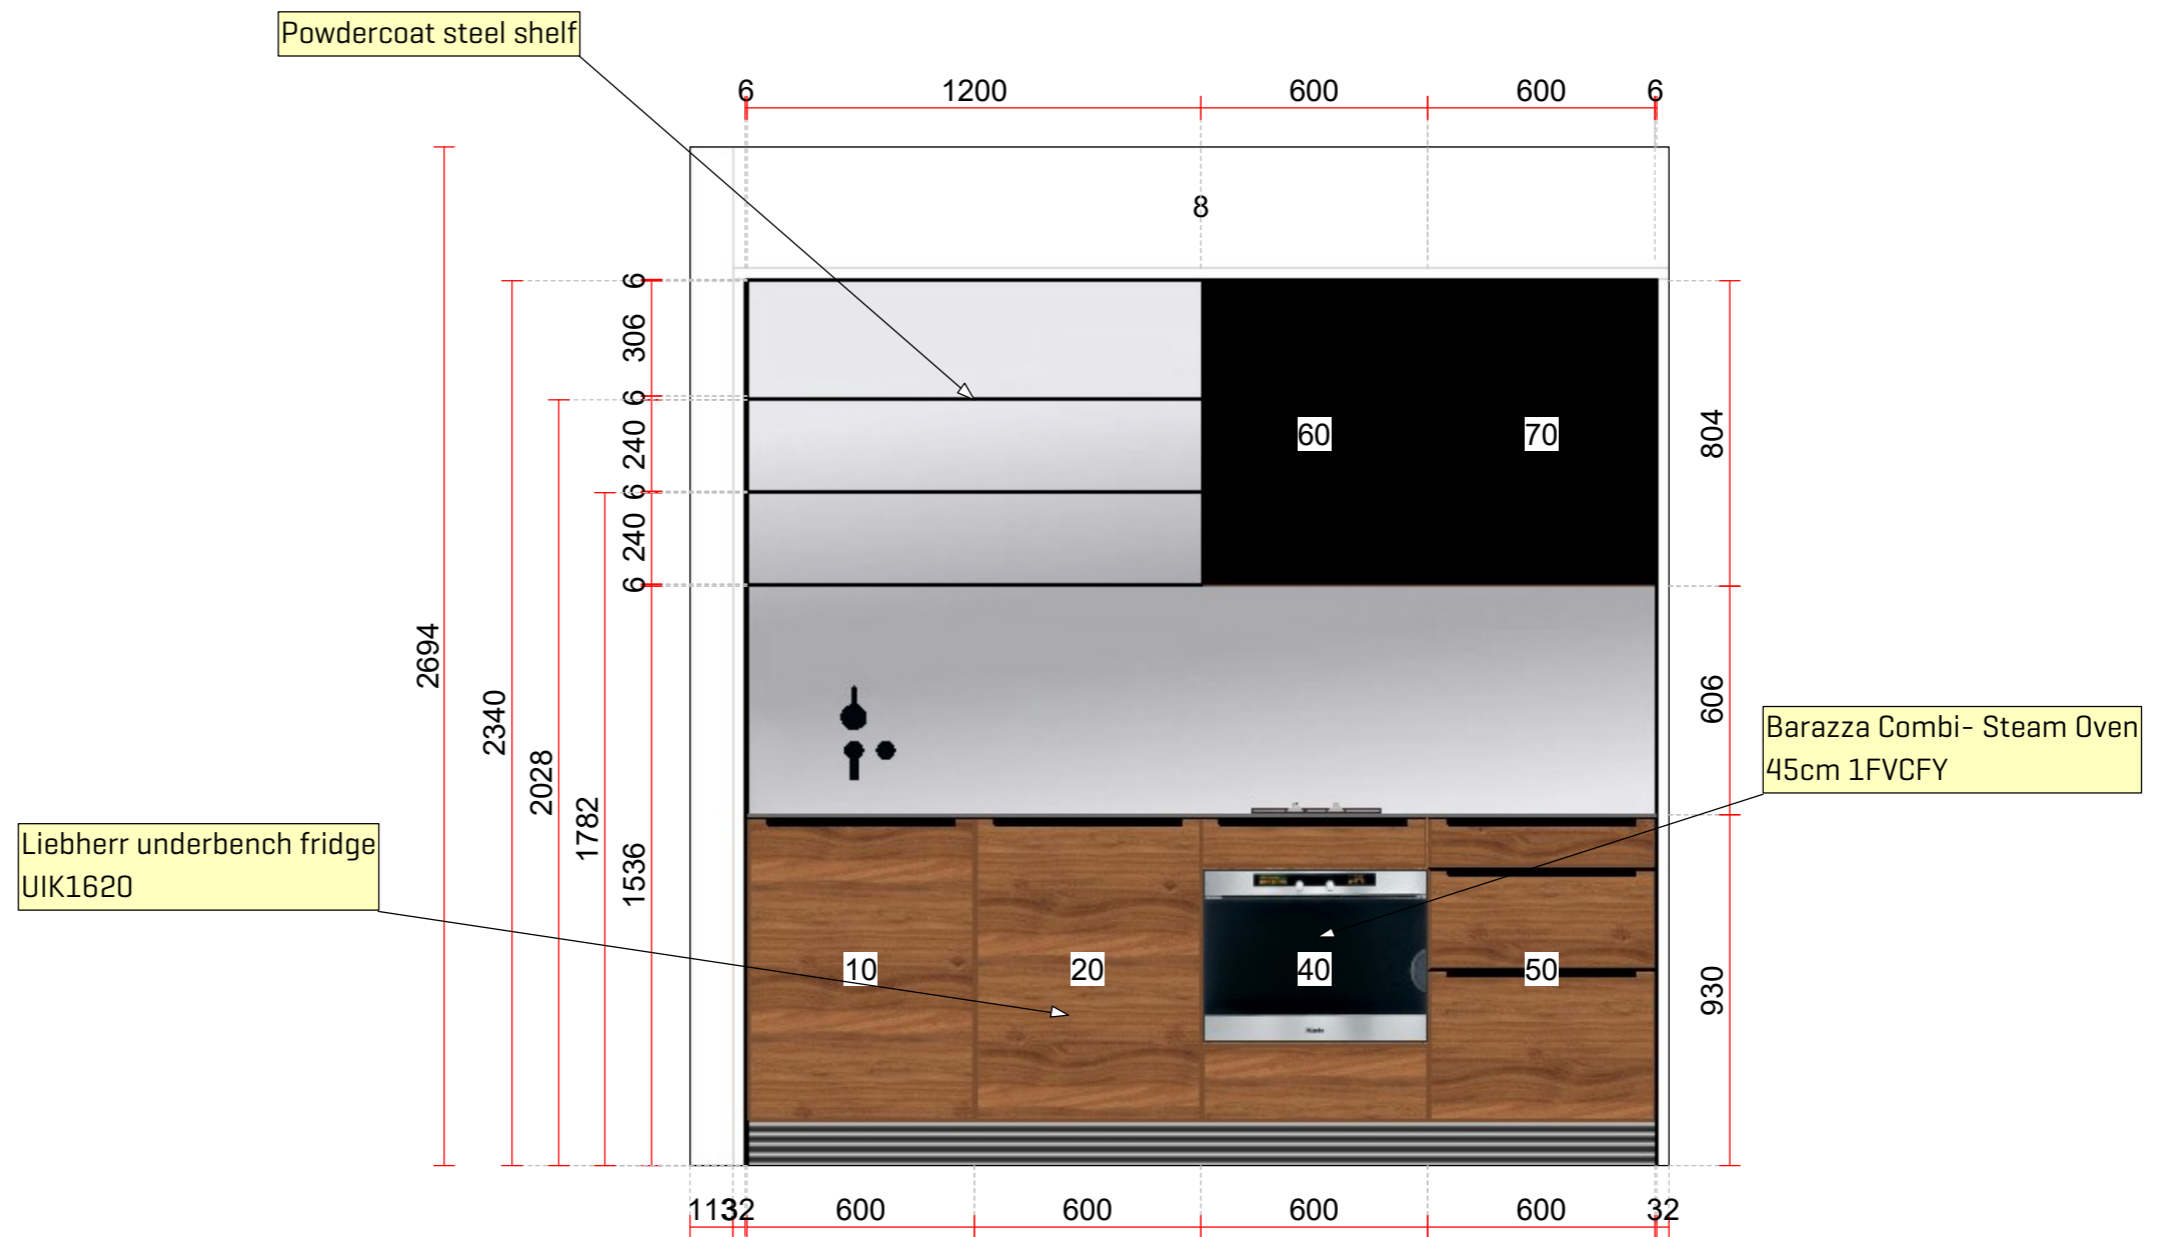

Scale: 1:20 (A3) Wall Number: Wall - 1

**Pepper Design**


457 Church Street,  
 Richmond 3121  
 Tel. : 03 9428 9427  
 E-mail: studio@pepperdesign.com.au  
 Web site: www.pepperdesign.com.au

**TEAM7 - Küchen**

*KLIWN Linee wild walnut*

Customer: K8 Studio TEAM7 Kitchen  
 Address: 457 Church Street  
 3121 Richmond  
 Phone:  
 Fax:



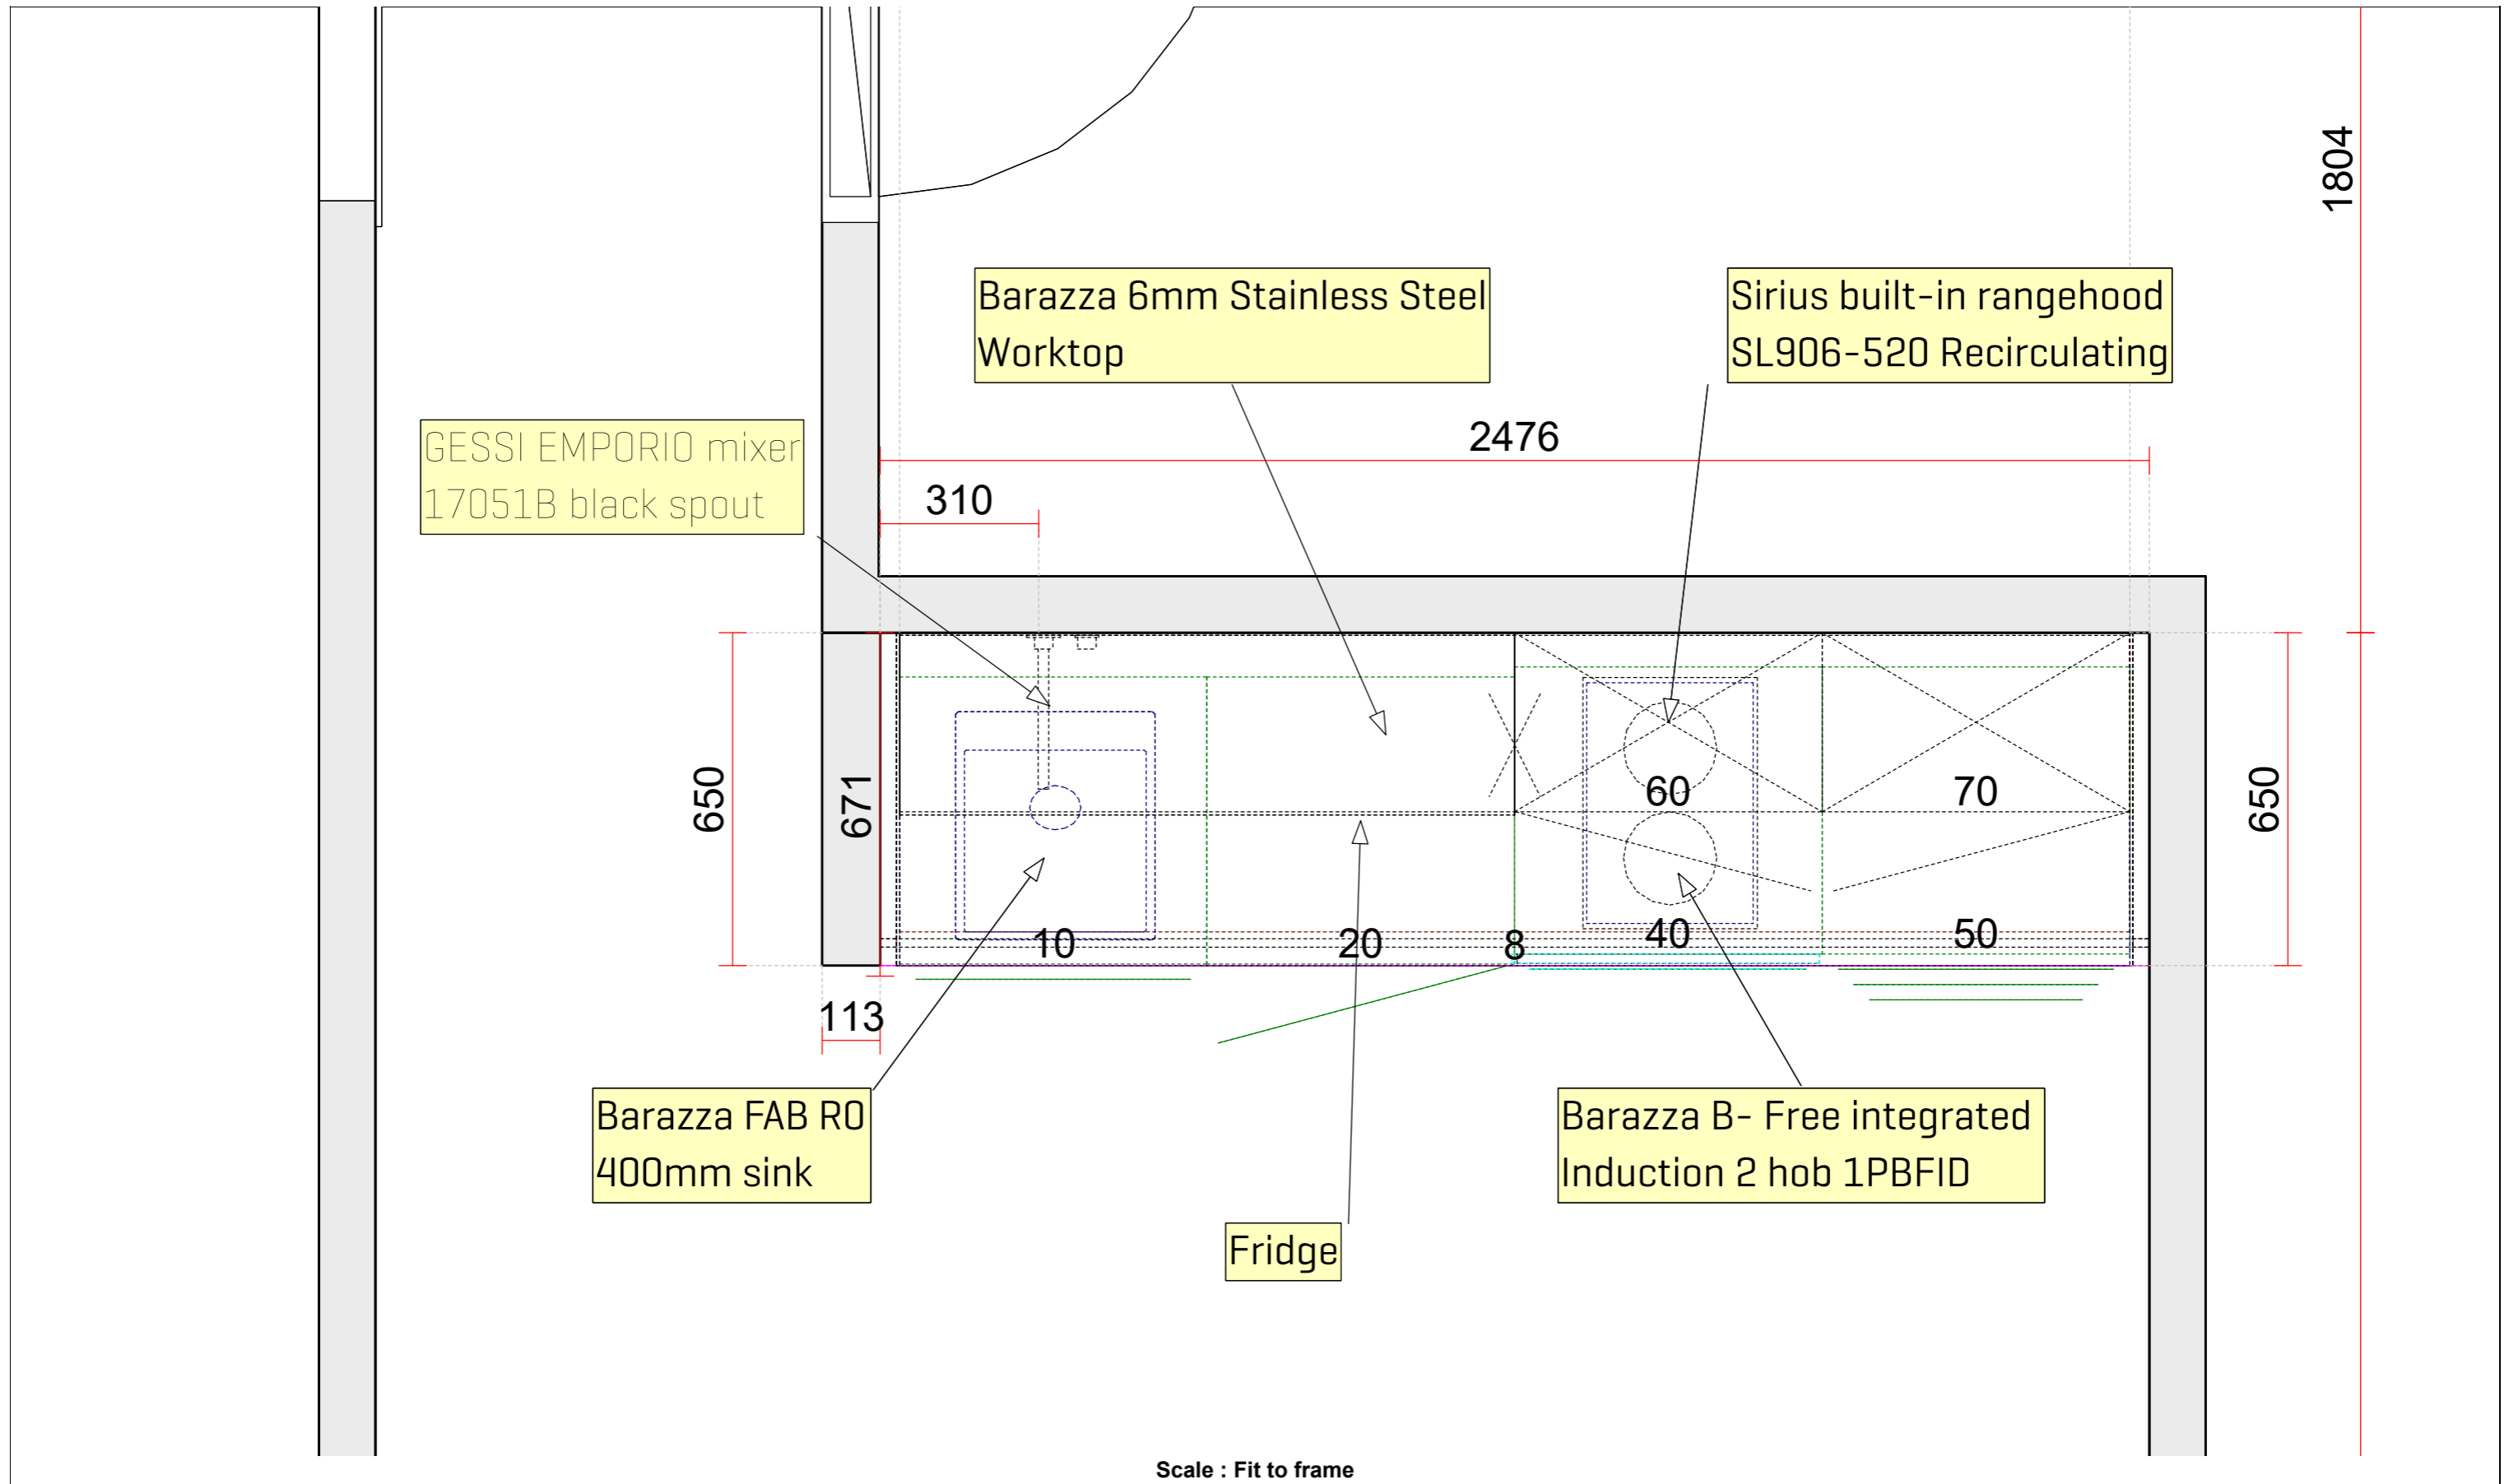

Barazza FAB R0  
400mm sink

Barazza 6mm Stainless Steel  
Worktop

Sirius built-in rangehood  
SL906-520 Recirculating

GESSI EMPORIO mixer  
17051B black spout

Barazza B- Free integrated  
Induction 2 hob 1PBFID

Fridge

Scale : Fit to frame



**Pepper Design**  
457 Church Street  
Richmond 3121  
Telephone: 03 9428 9427  
E-Mail: studio@pepperdesign.com.au  
Website: www.pepperdesign.com.au

**Kitchen Model:** KLIWN Linee wild walnut  
**Contact Information:**  
Our ref.:

**K8 Studio TEAM7 Kitchen**  
457 Church Street  
Richmond 3121